


SECOND FLOOR

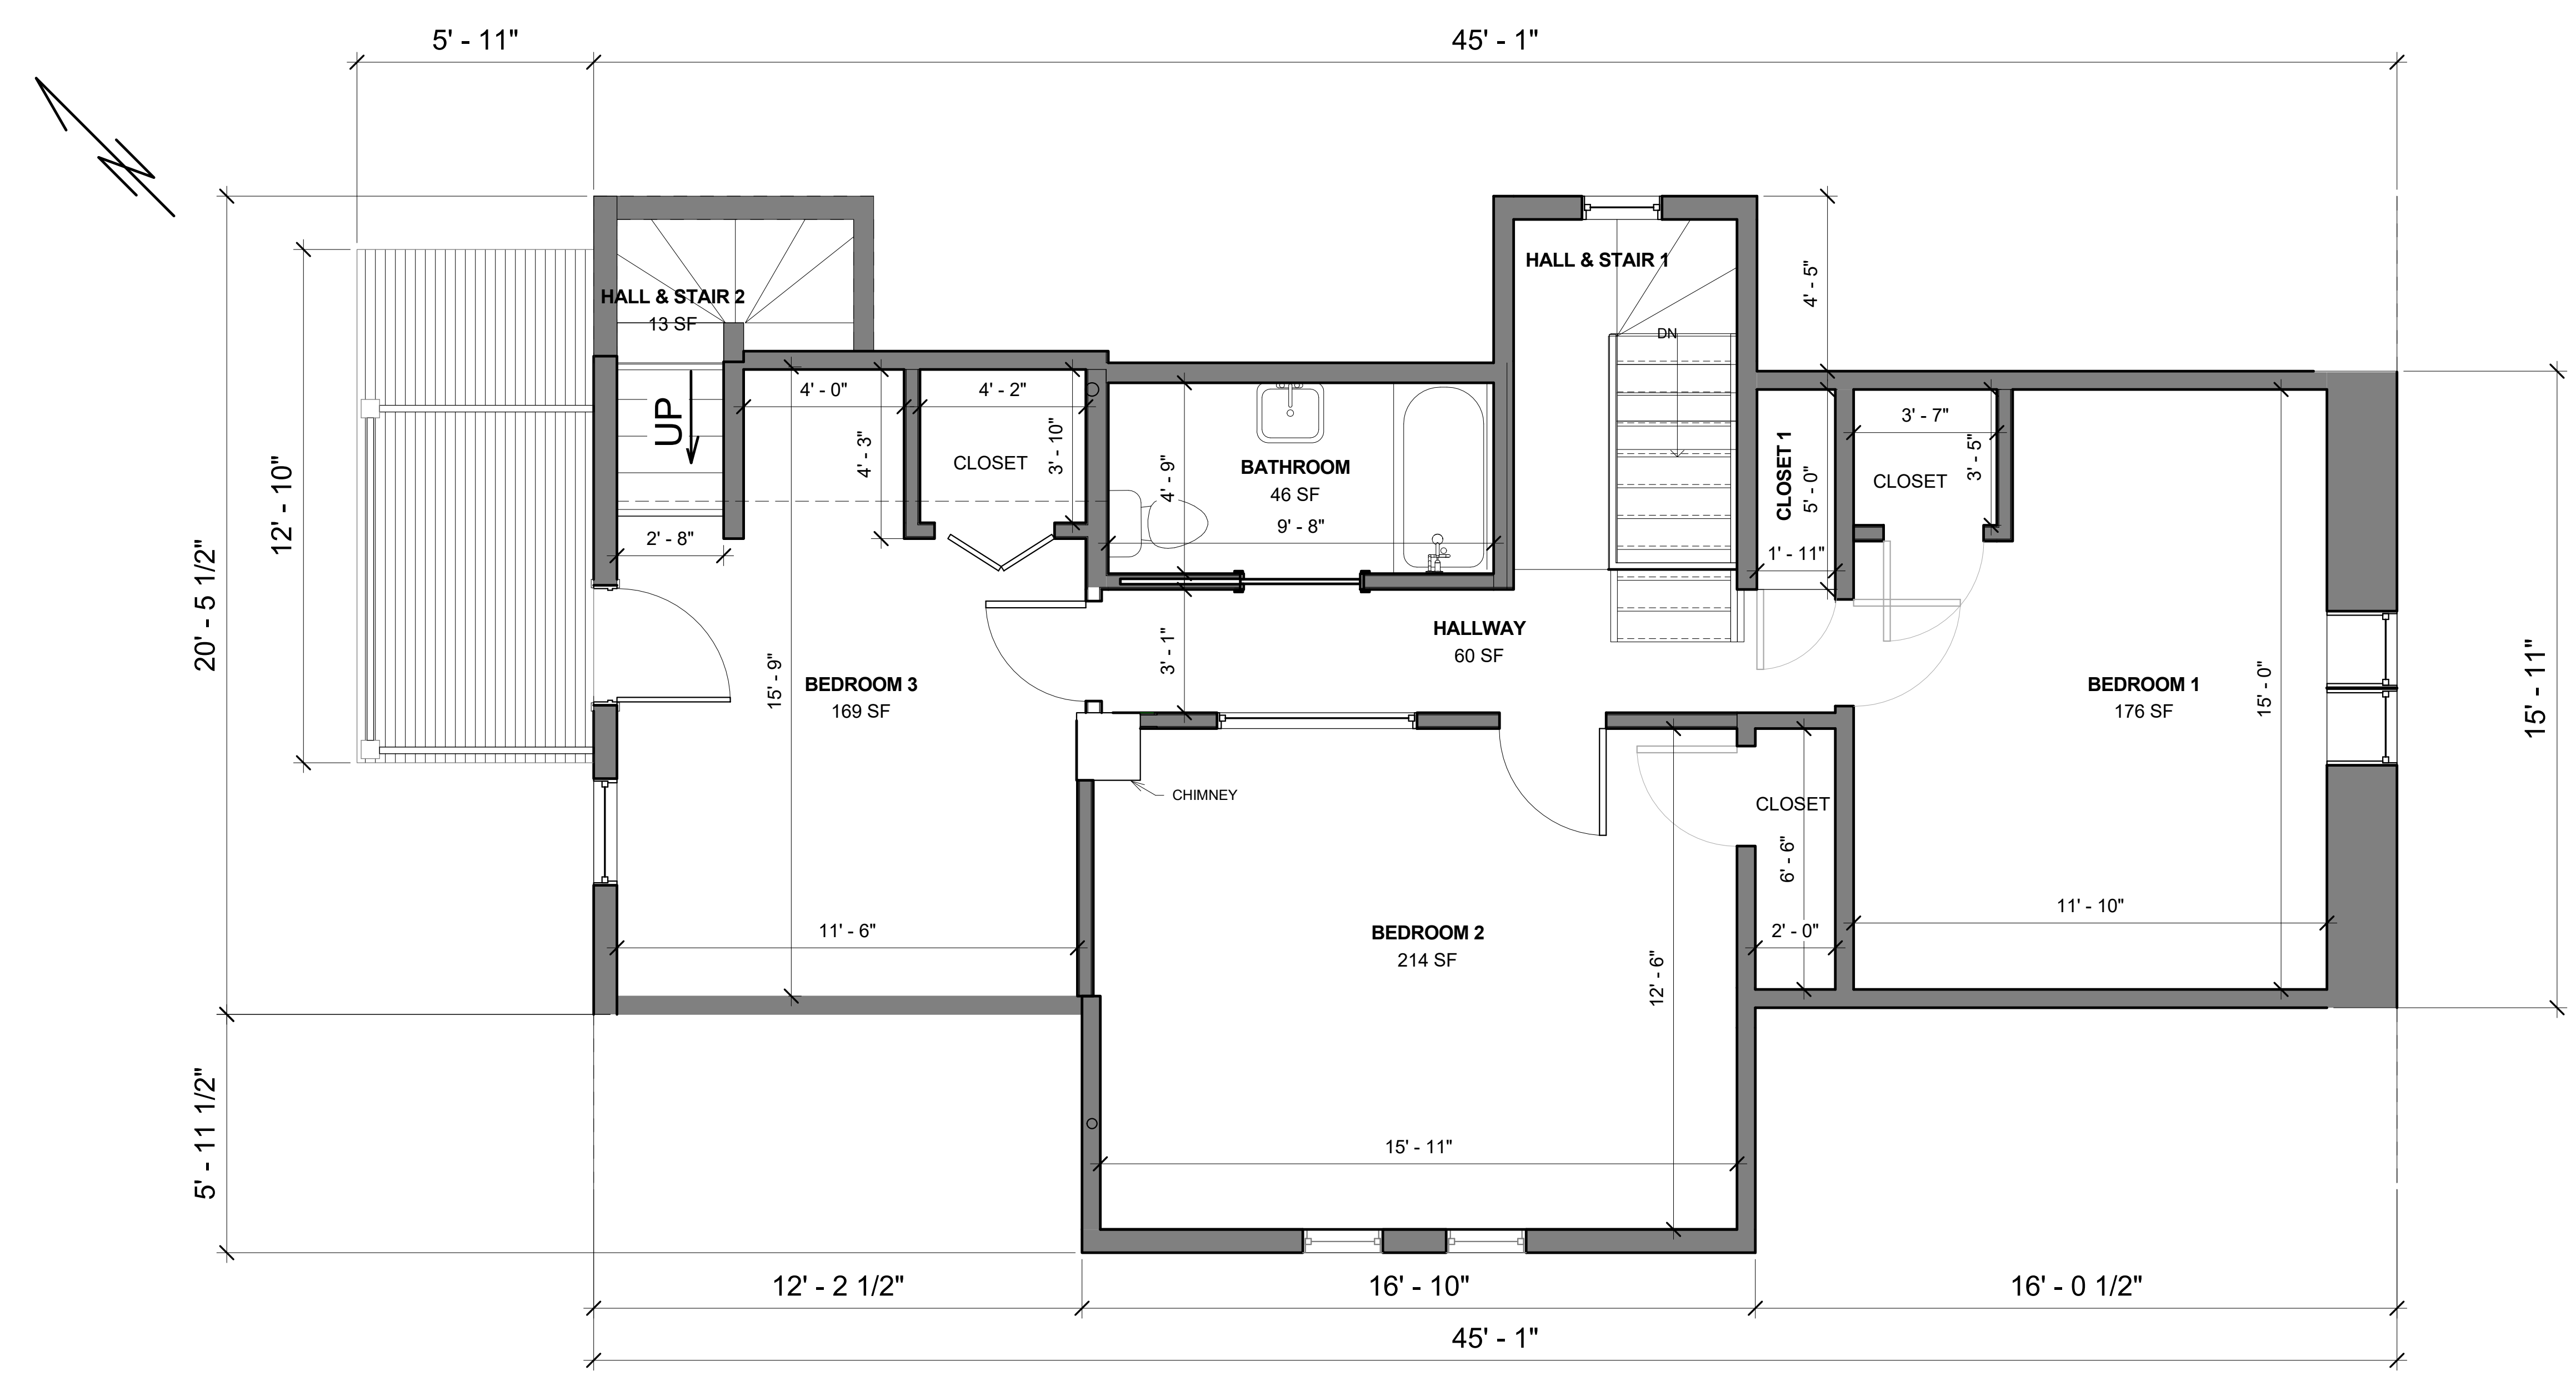

THIRD FLOOR

POSITIVE SPACE DESIGN
 1008 JENIFER STREET
 RENOVATION

**UNIT 2 FLOOR
 PLANS**

| | |
|----------------|----------------|
| Project Number | Project Number |
| Date | Issue Date |
| Drawn By | Author |
| Checked By | Checker |

XX001

Scale 3/8" = 1'-0"